




Manufactured By an
NPCA Certified Plant
& PCI Certified Plant

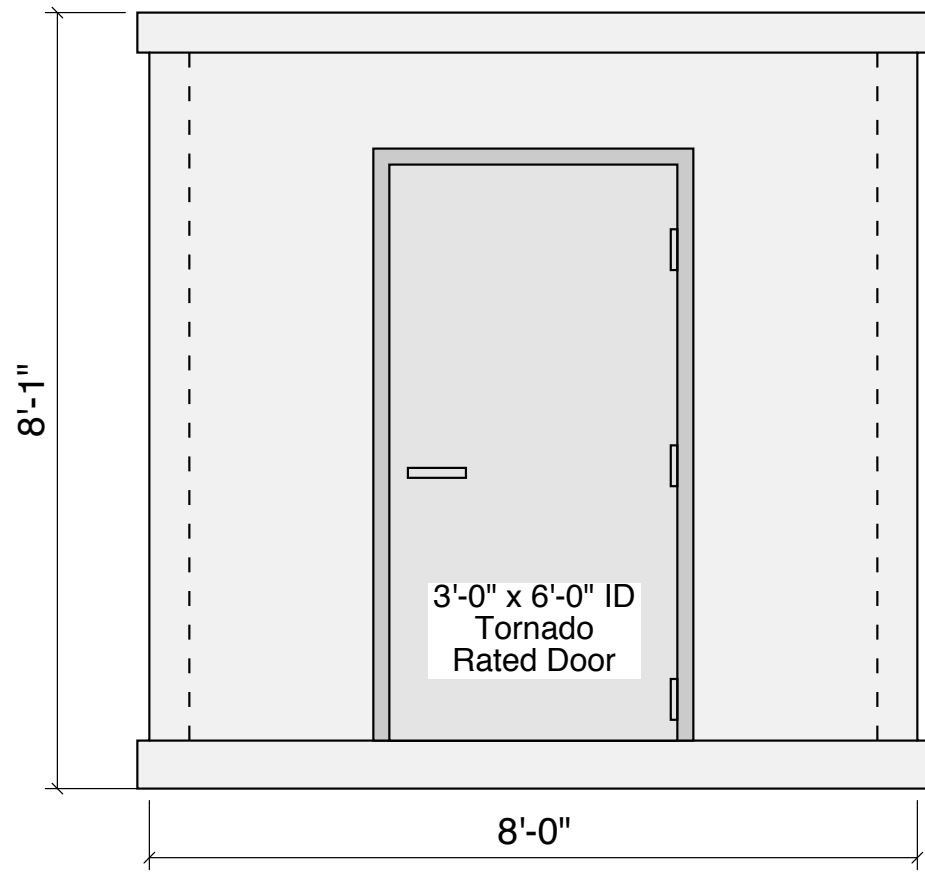

Front View

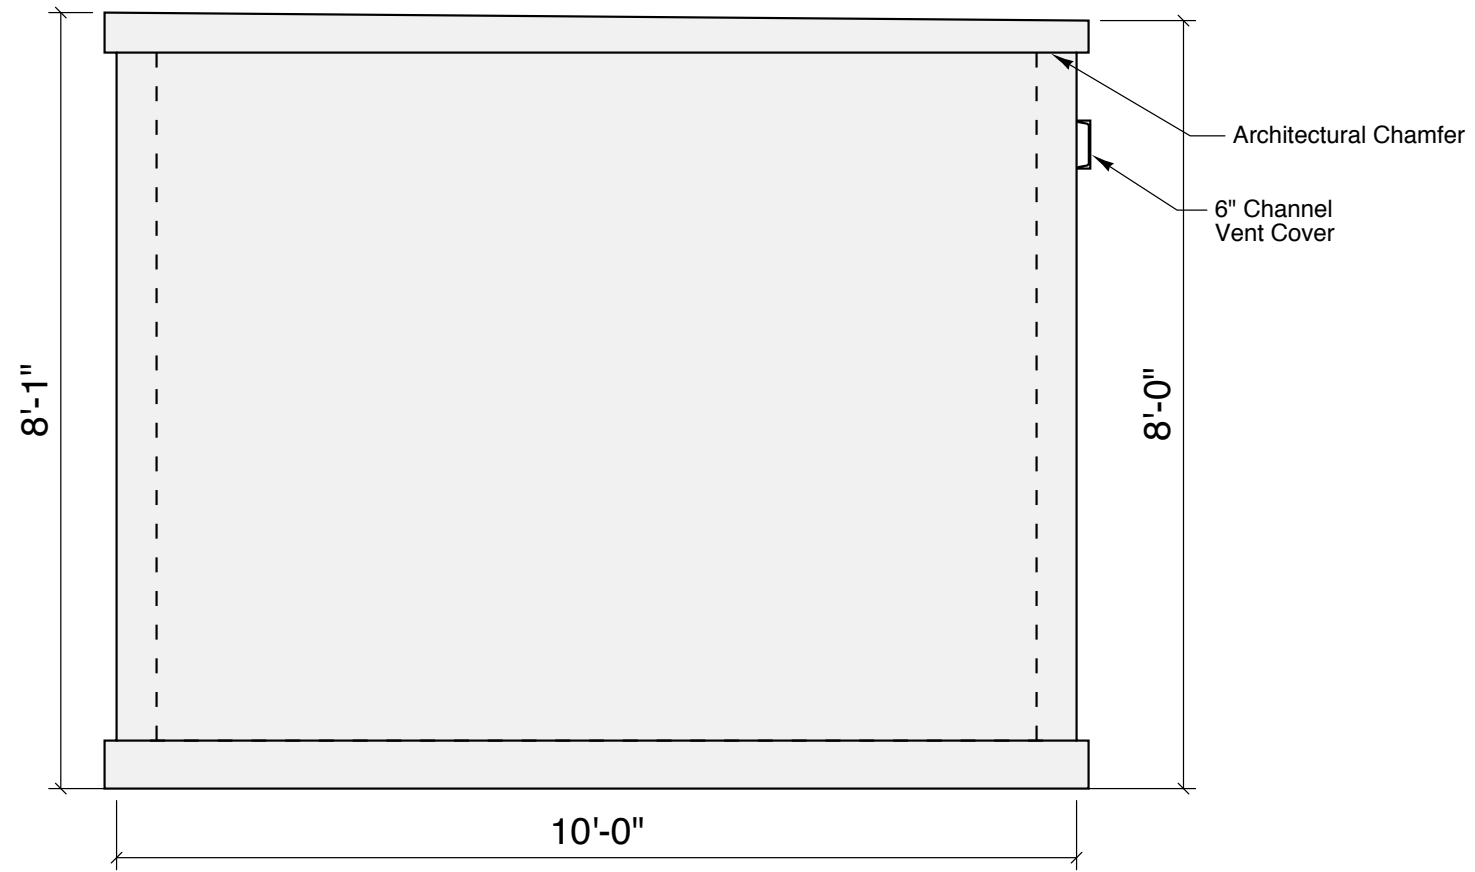

Side View

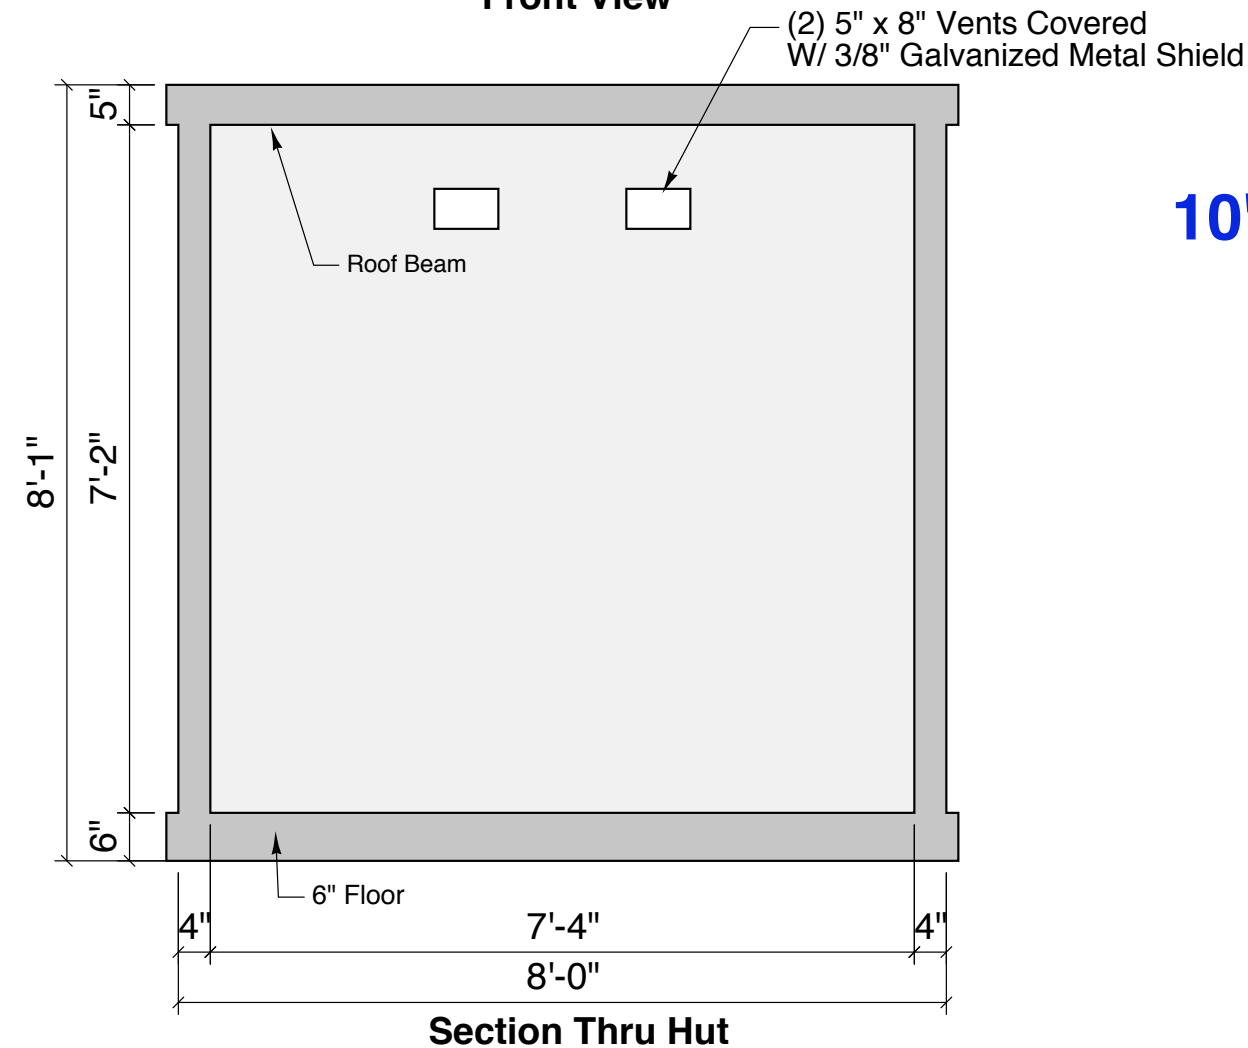

10'-0" x 8'-0" Storm Building

Model CPSBSR-1088

14 Person Capacity

Standard Features

- Sealed w/ Cement Stucco & Painted
- 6,000 PSI Concrete
- Reinforced with Grade 60 Rebar
#4 Bar @ 12" O.C.E.W.
- Secure 3 Point Locking Door
with Ball Bearing Hinges
- Portability - Weight - 24,000#
- Sloped Roof With Overhang

Options

- Exposed River Stone Finish
- Knockout Escape Panel
- Earth Tie Downs
- Painted Interior

- Designed and Manufactured To
FEMA 320 & 361 Tornado Shelters
- Monolithic Construction
- 48 State Delivery

Crest Precast, Inc.
La Crescent, MN & Barneveld, WI